
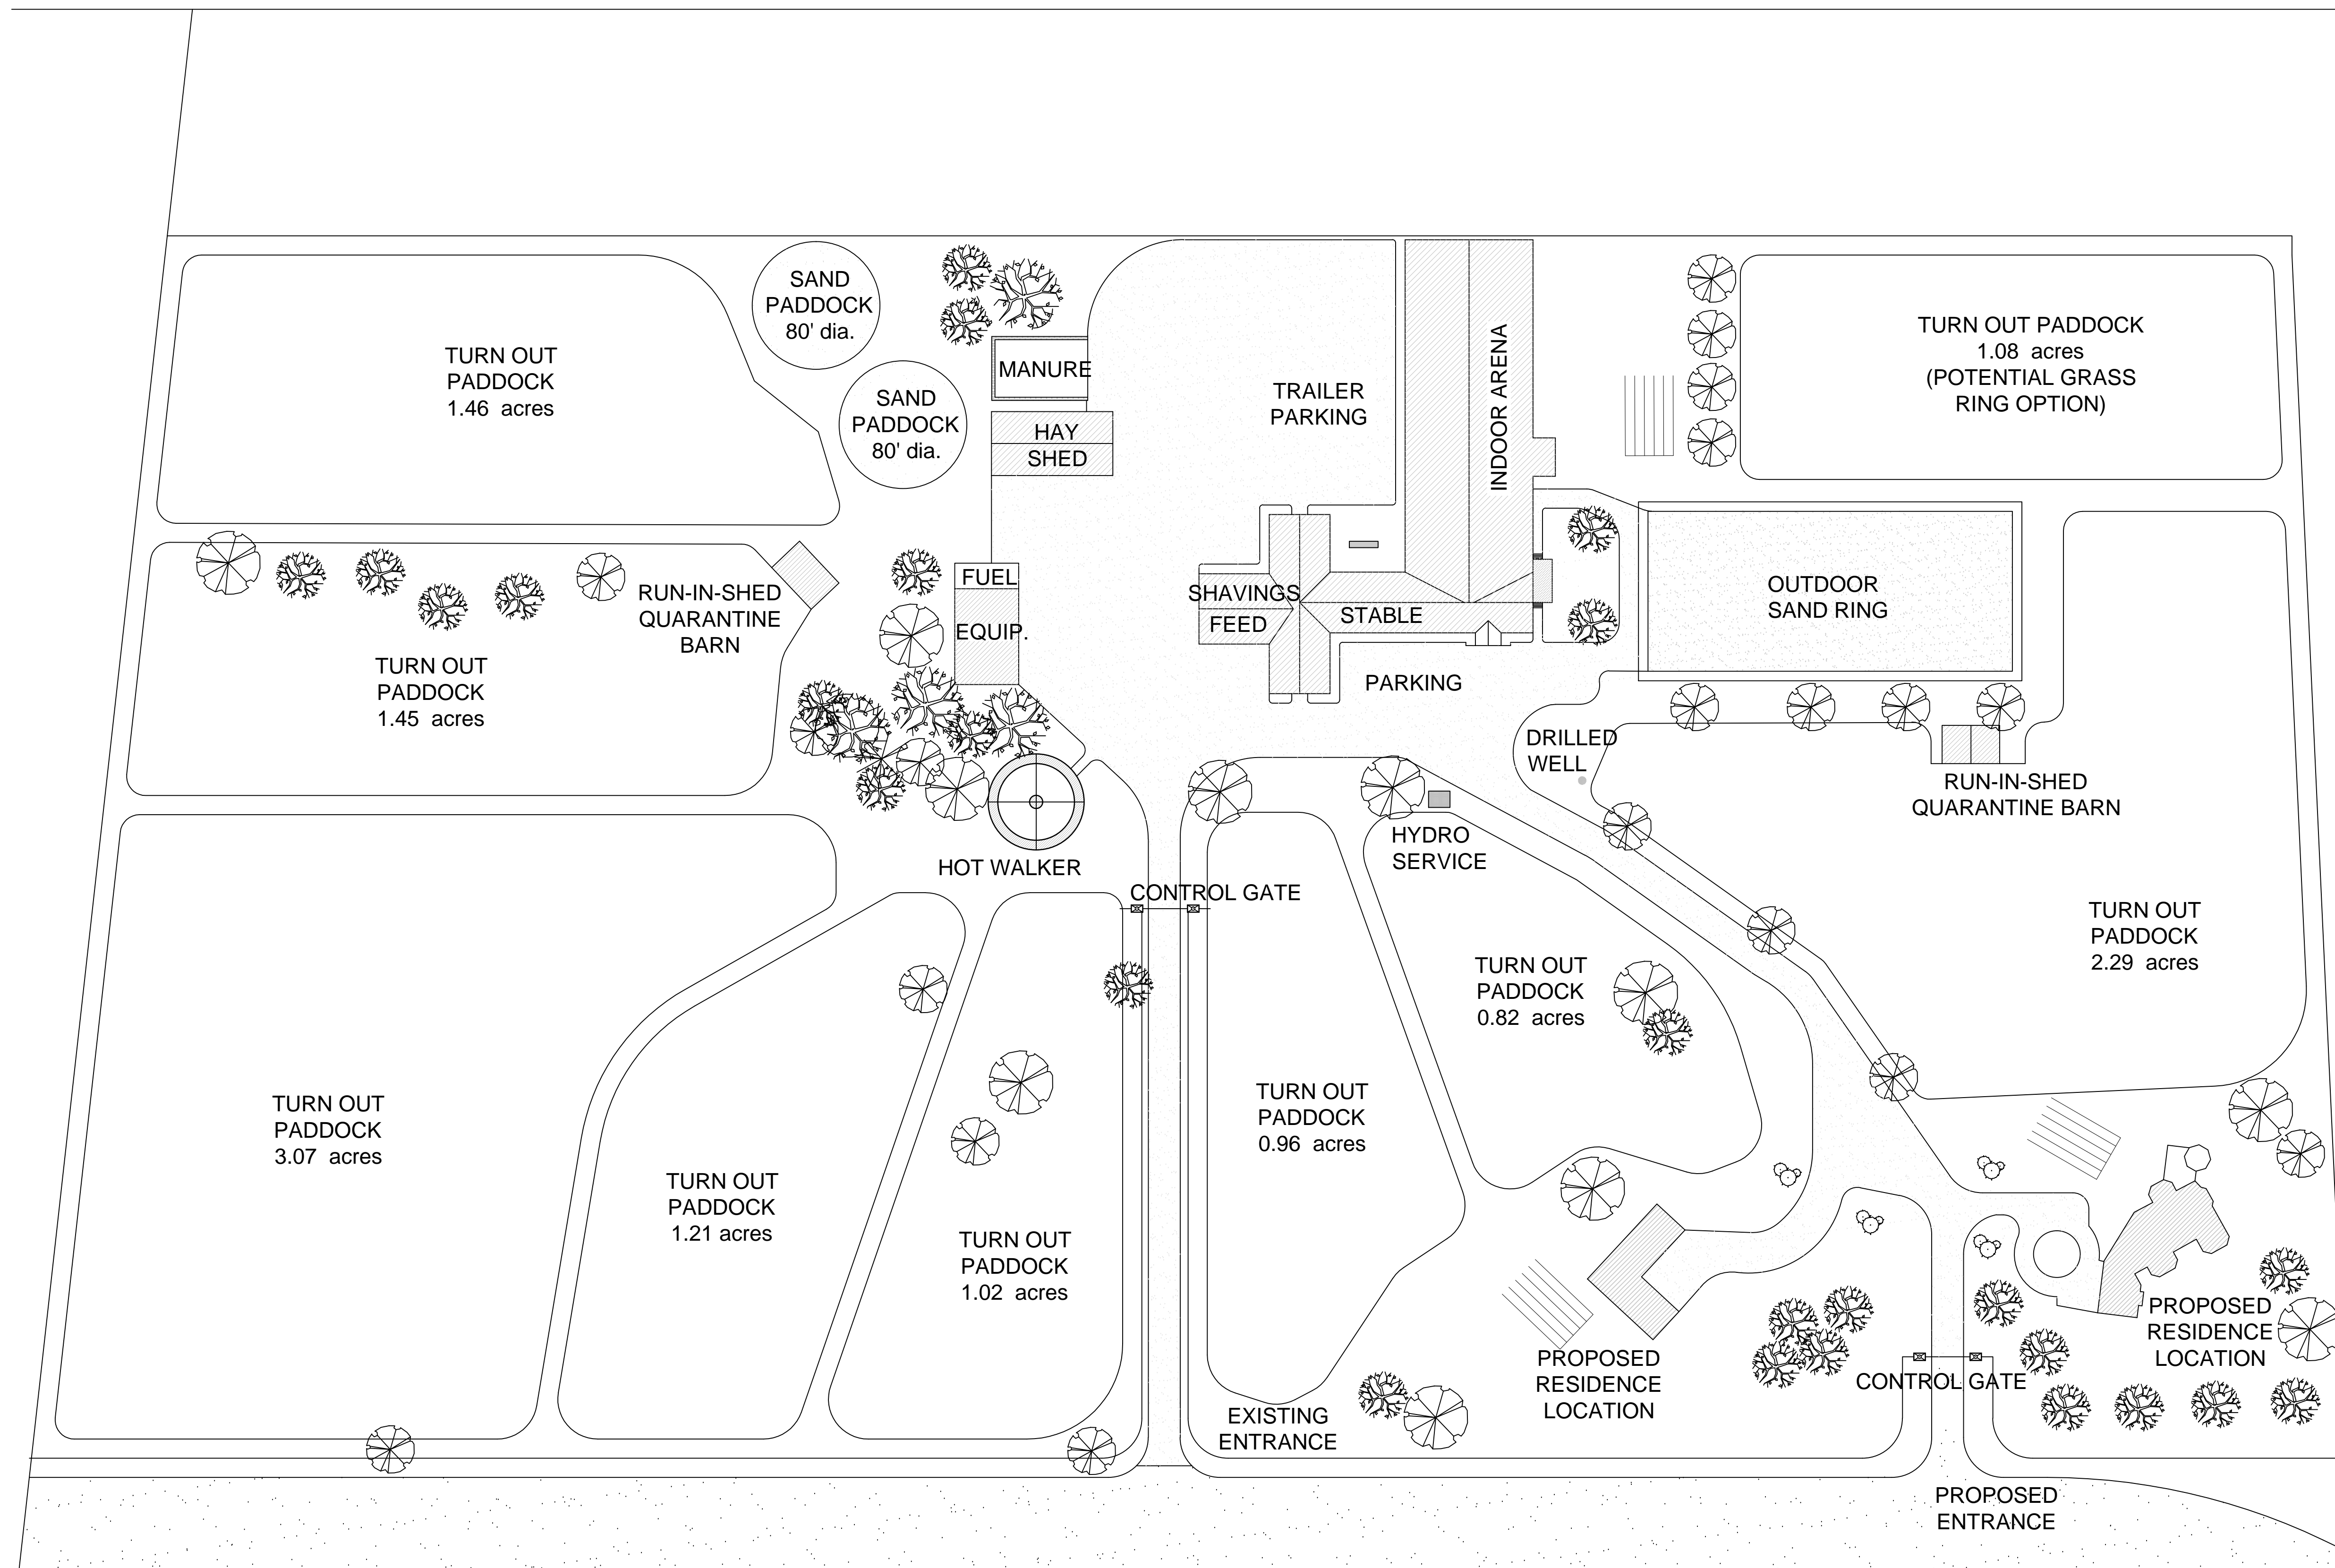


DRAWINGS SHALL NOT BE USED FOR CONSTRUCTION UNLESS STAMPED BY A PROFESSIONAL ENGINEER. CONSTRUCTION MUST COMPLY WITH THE CONDITIONS OF THE GENERAL REVIEW CERTIFICATE.

**COPYRIGHT RESERVED**

THE CONTRACTOR SHALL VERIFY AND BE RESPONSIBLE FOR ALL DIMENSIONS. DO NOT SCALE THE DRAWING - ANY OMISSIONS SHALL BE REPORTED TO DUTCH MASTERS WITHOUT DELAY. THE COPYRIGHTS TO ALL DESIGN AND DRAWINGS ARE THE PROPERTY OF DUTCH MASTERS. REPRODUCTIONS OR USE FOR ANY PURPOSE OTHER THAN THAT AUTHORIZED BY DUTCH MASTERS IS FORBIDDEN

**NOTES:**

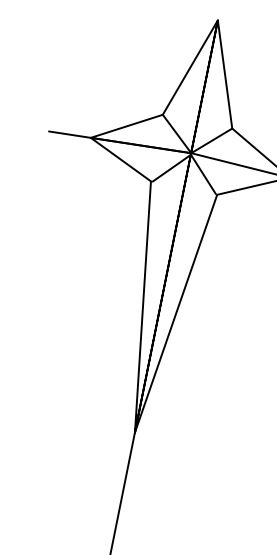

NO.	DATE:	REVISIONS:
1.	-	-



CLIENT NAME:  
-  
:

PROJECT:  
**EQUESTRIAN FARM LAYOUT**

DRAWING:  
**SITE PLAN**

SCALE:  
N.T.S.

DRAWN BY: DATE CREATED: DATE PRINTED: PAGE:  
- - - L1

Farmstead Plan